



Datum 15.00 AOD Warehouse South Elevation

Datum 15.00 AOD Warehouse West Elevation

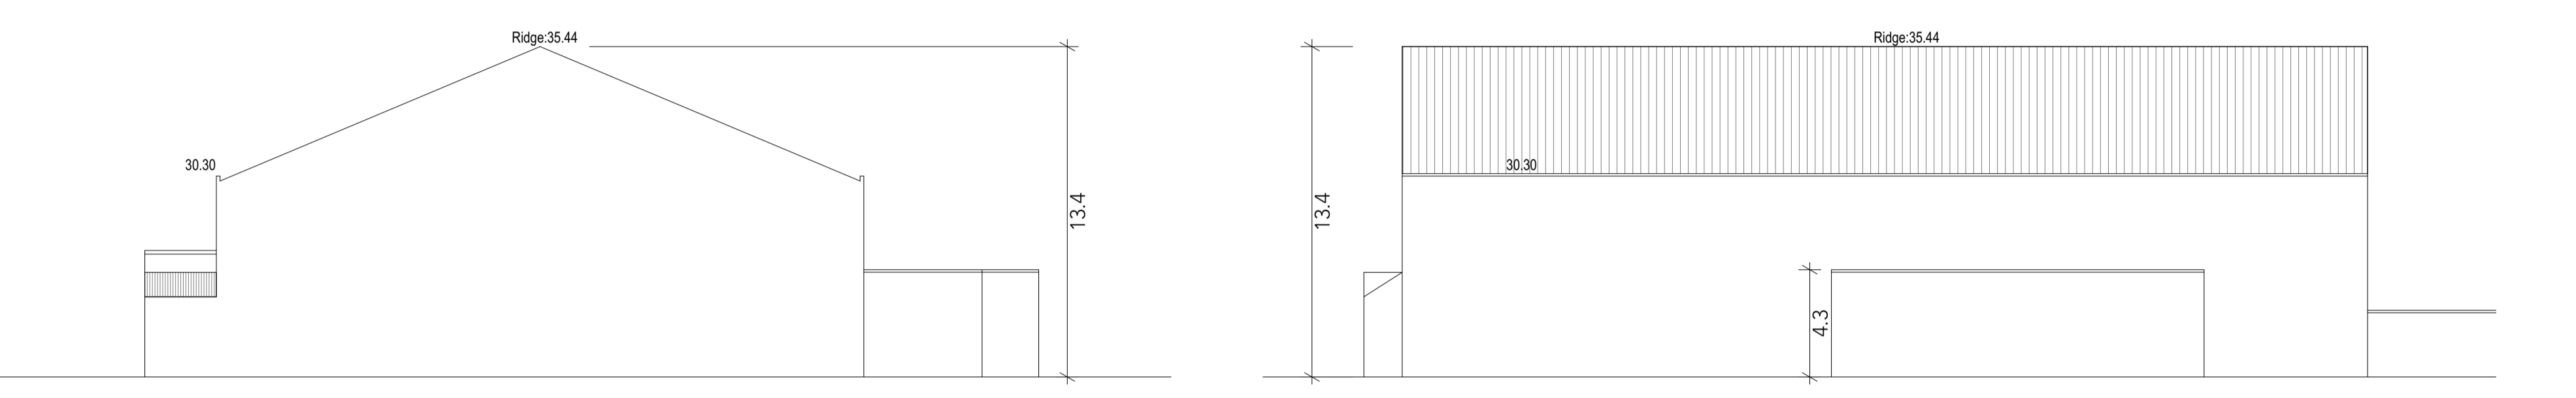

Datum 15.00 AOD Warehouse North Elevation

Datum 15.00 AOD Warehouse East Elevation

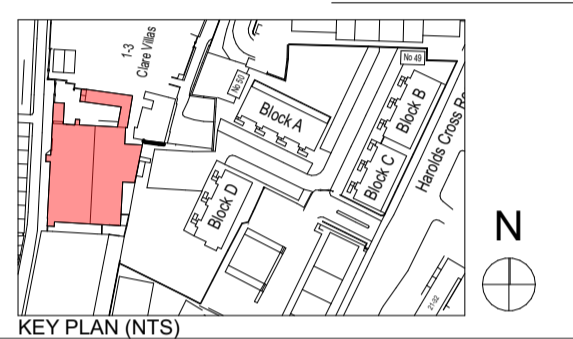


EXISTING WAREHOUSE - DRAWINGS
SCALE 1:200




First Floor


Ground Floor

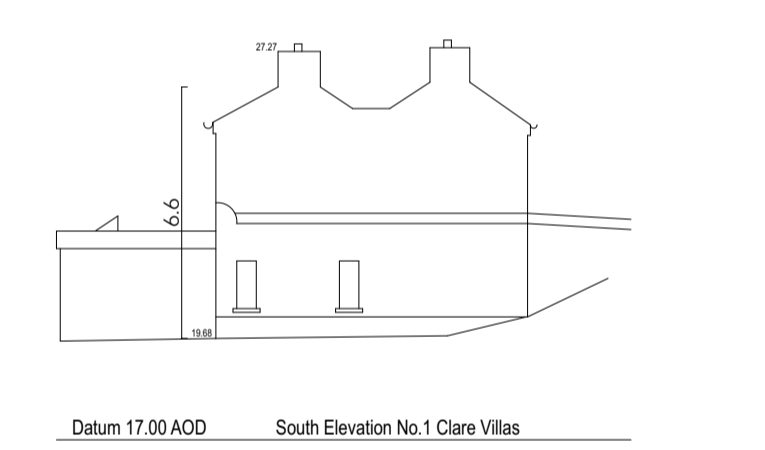


Datum 17.00 AOD South Elevation No.1 Clare Villas

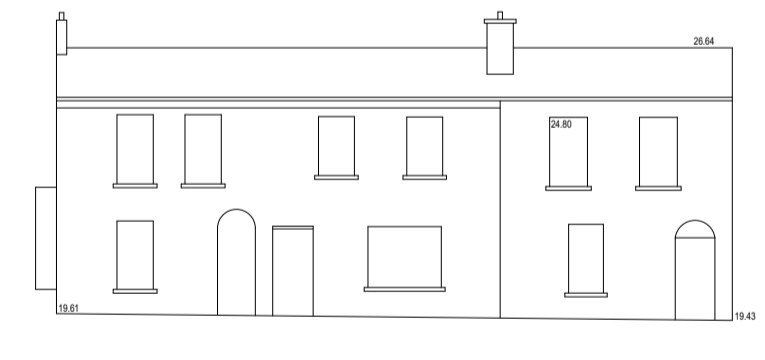


Datum 17.00 AOD East (Front) Elevation No.1-3 Clare Villas

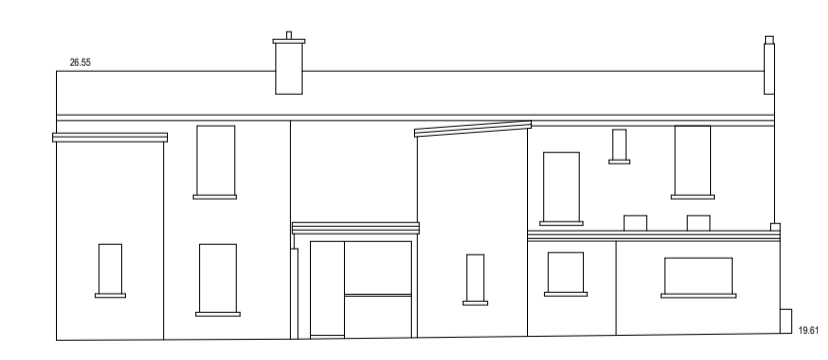


Datum 17.00 AOD West (Rear) Elevation No.1-3 Clare Villas

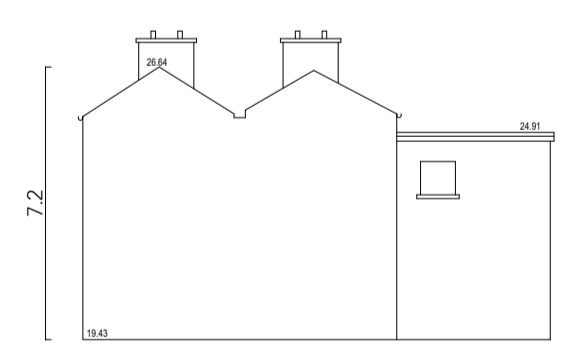


Datum 17.00 AOD North Elevation No.3 Clare Villas

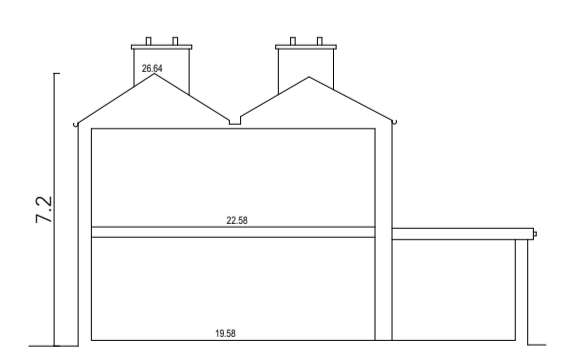


Datum 17.00 AOD Section A-B

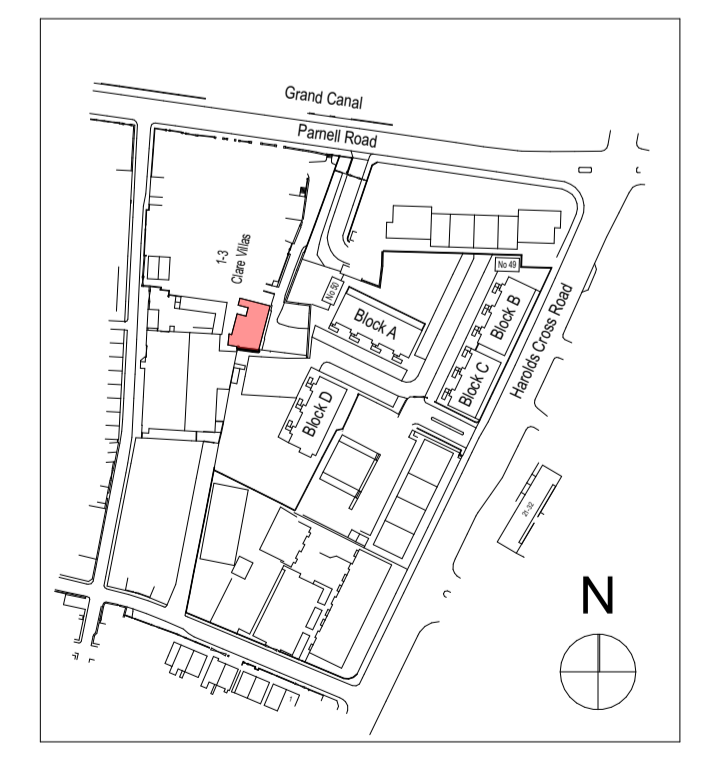


NO.1-3 CLARE VILLAS - DRAWINGS
SCALE 1:200

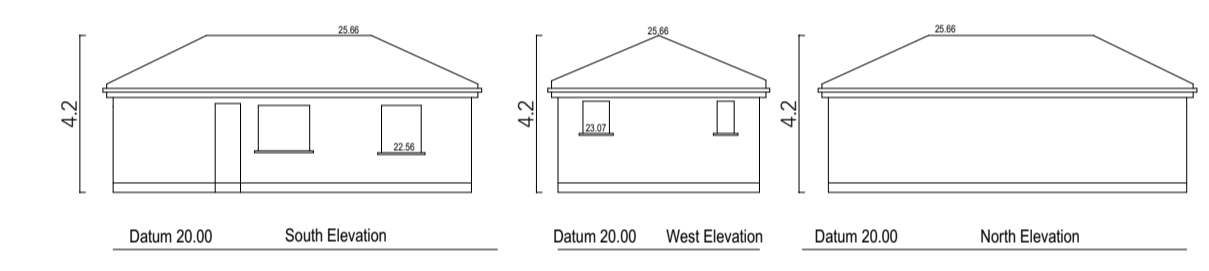

Datum 20.00 South Elevation Datum 20.00 West Elevation Datum 20.00 North Elevation

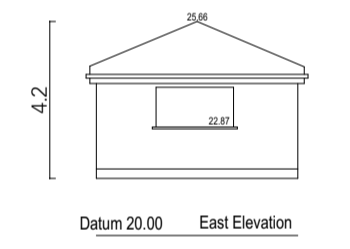


Datum 20.00 East Elevation

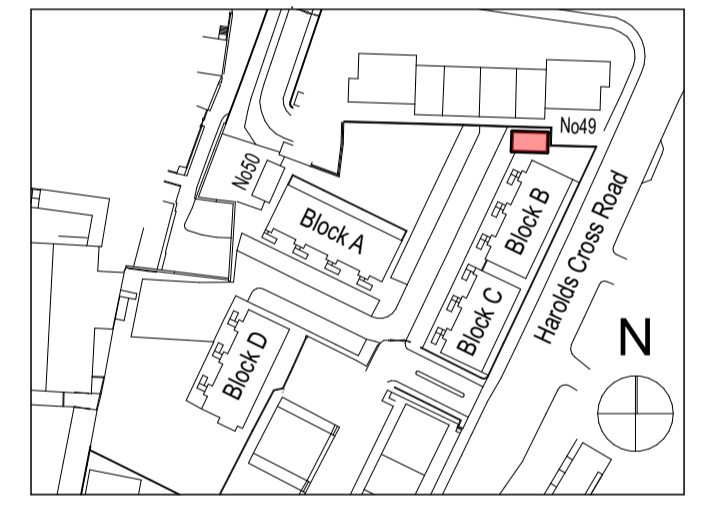


Ground Floor


NO.49 - DRAWINGS
SCALE 1:200

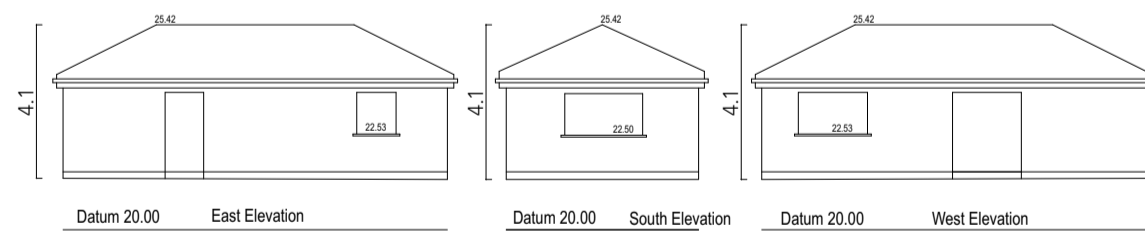

Datum 20.00 East Elevation Datum 20.00 South Elevation Datum 20.00 West Elevation

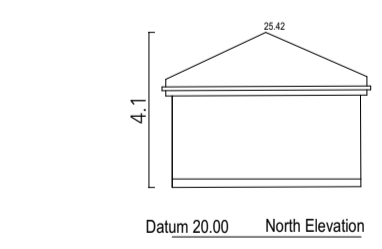

Datum 20.00 North Elevation

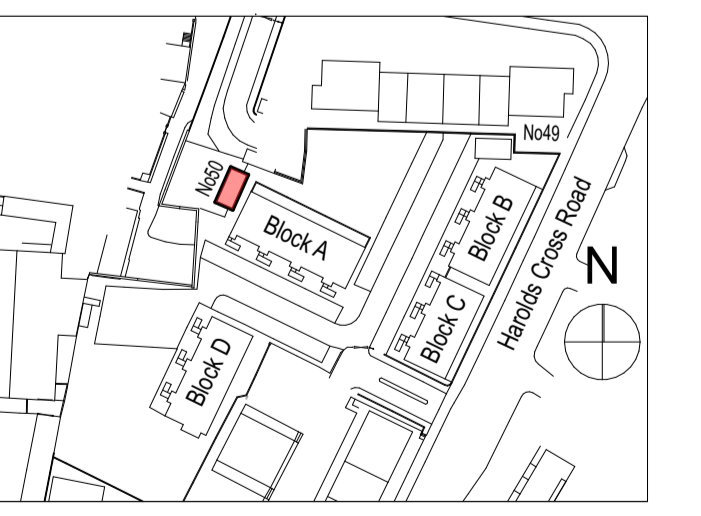

Ground Floor

NO.50 - DRAWINGS
SCALE 1:200