



Legend			
• AJ	Armstrong Junction	• LP	Light Pole
• Bol	Bollard	□ MH	Manhole Cover
□ Bal	Light Box	• PB	Pastbox
• BS	Bus Stop	• RS	Road Sign
• CAM	Camera Pole	10.21	Spot Level
□ CL	Cellar Light	• SC	Stop Cock
—	Contour	• SV	Sluice Valve
• ER	Earth Rod	□ TE	Telecom Cover
• EP	Electricity Pole	15.12	Top of Wall Level
□ ESB	ESB Cover/Box	• TL	Traffic Light
• FP	Flag Pole	• TP	Telegraph Pole
• Gas	Gas Cover	□ Trf	Traffic Signal Cover
• G	Gully Trap	□ TV	Television Cover
• Hyd	Hydrant	• T	Tree
□ IC	Inspection Cover	• V	Valve
• LB	Litter Bin	□ WM	Water Meter

# Notes:

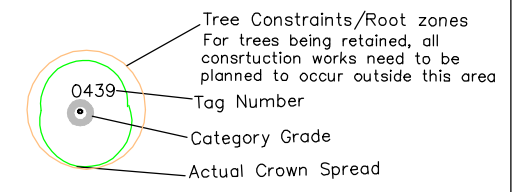

- BS5837: 2012 – Category Retention Rating
- Category U Trees**—  
 Trees in such a condition that any existing value would be lost within 10 years or being recommended for removal sound arboricultural practice.
  - Category A Trees**  
 Trees of high quality/value with a min. of 40 years life expectancy.
  - Category B Trees**  
 Trees of moderate quality/value with a min. of 20 years life expectancy.
  - Category C Trees**  
 Trees of low quality/value with a min. of 10 years life expectancy.
- Sub Categories
- 1 – Mainly Arboricultural values
  - 2 – Mainly Landscape values
  - 3 – Mainly cultural and conservation values.

**Note:**  
Trees Plotted by ourselves and these need to be checked by a land survey company.

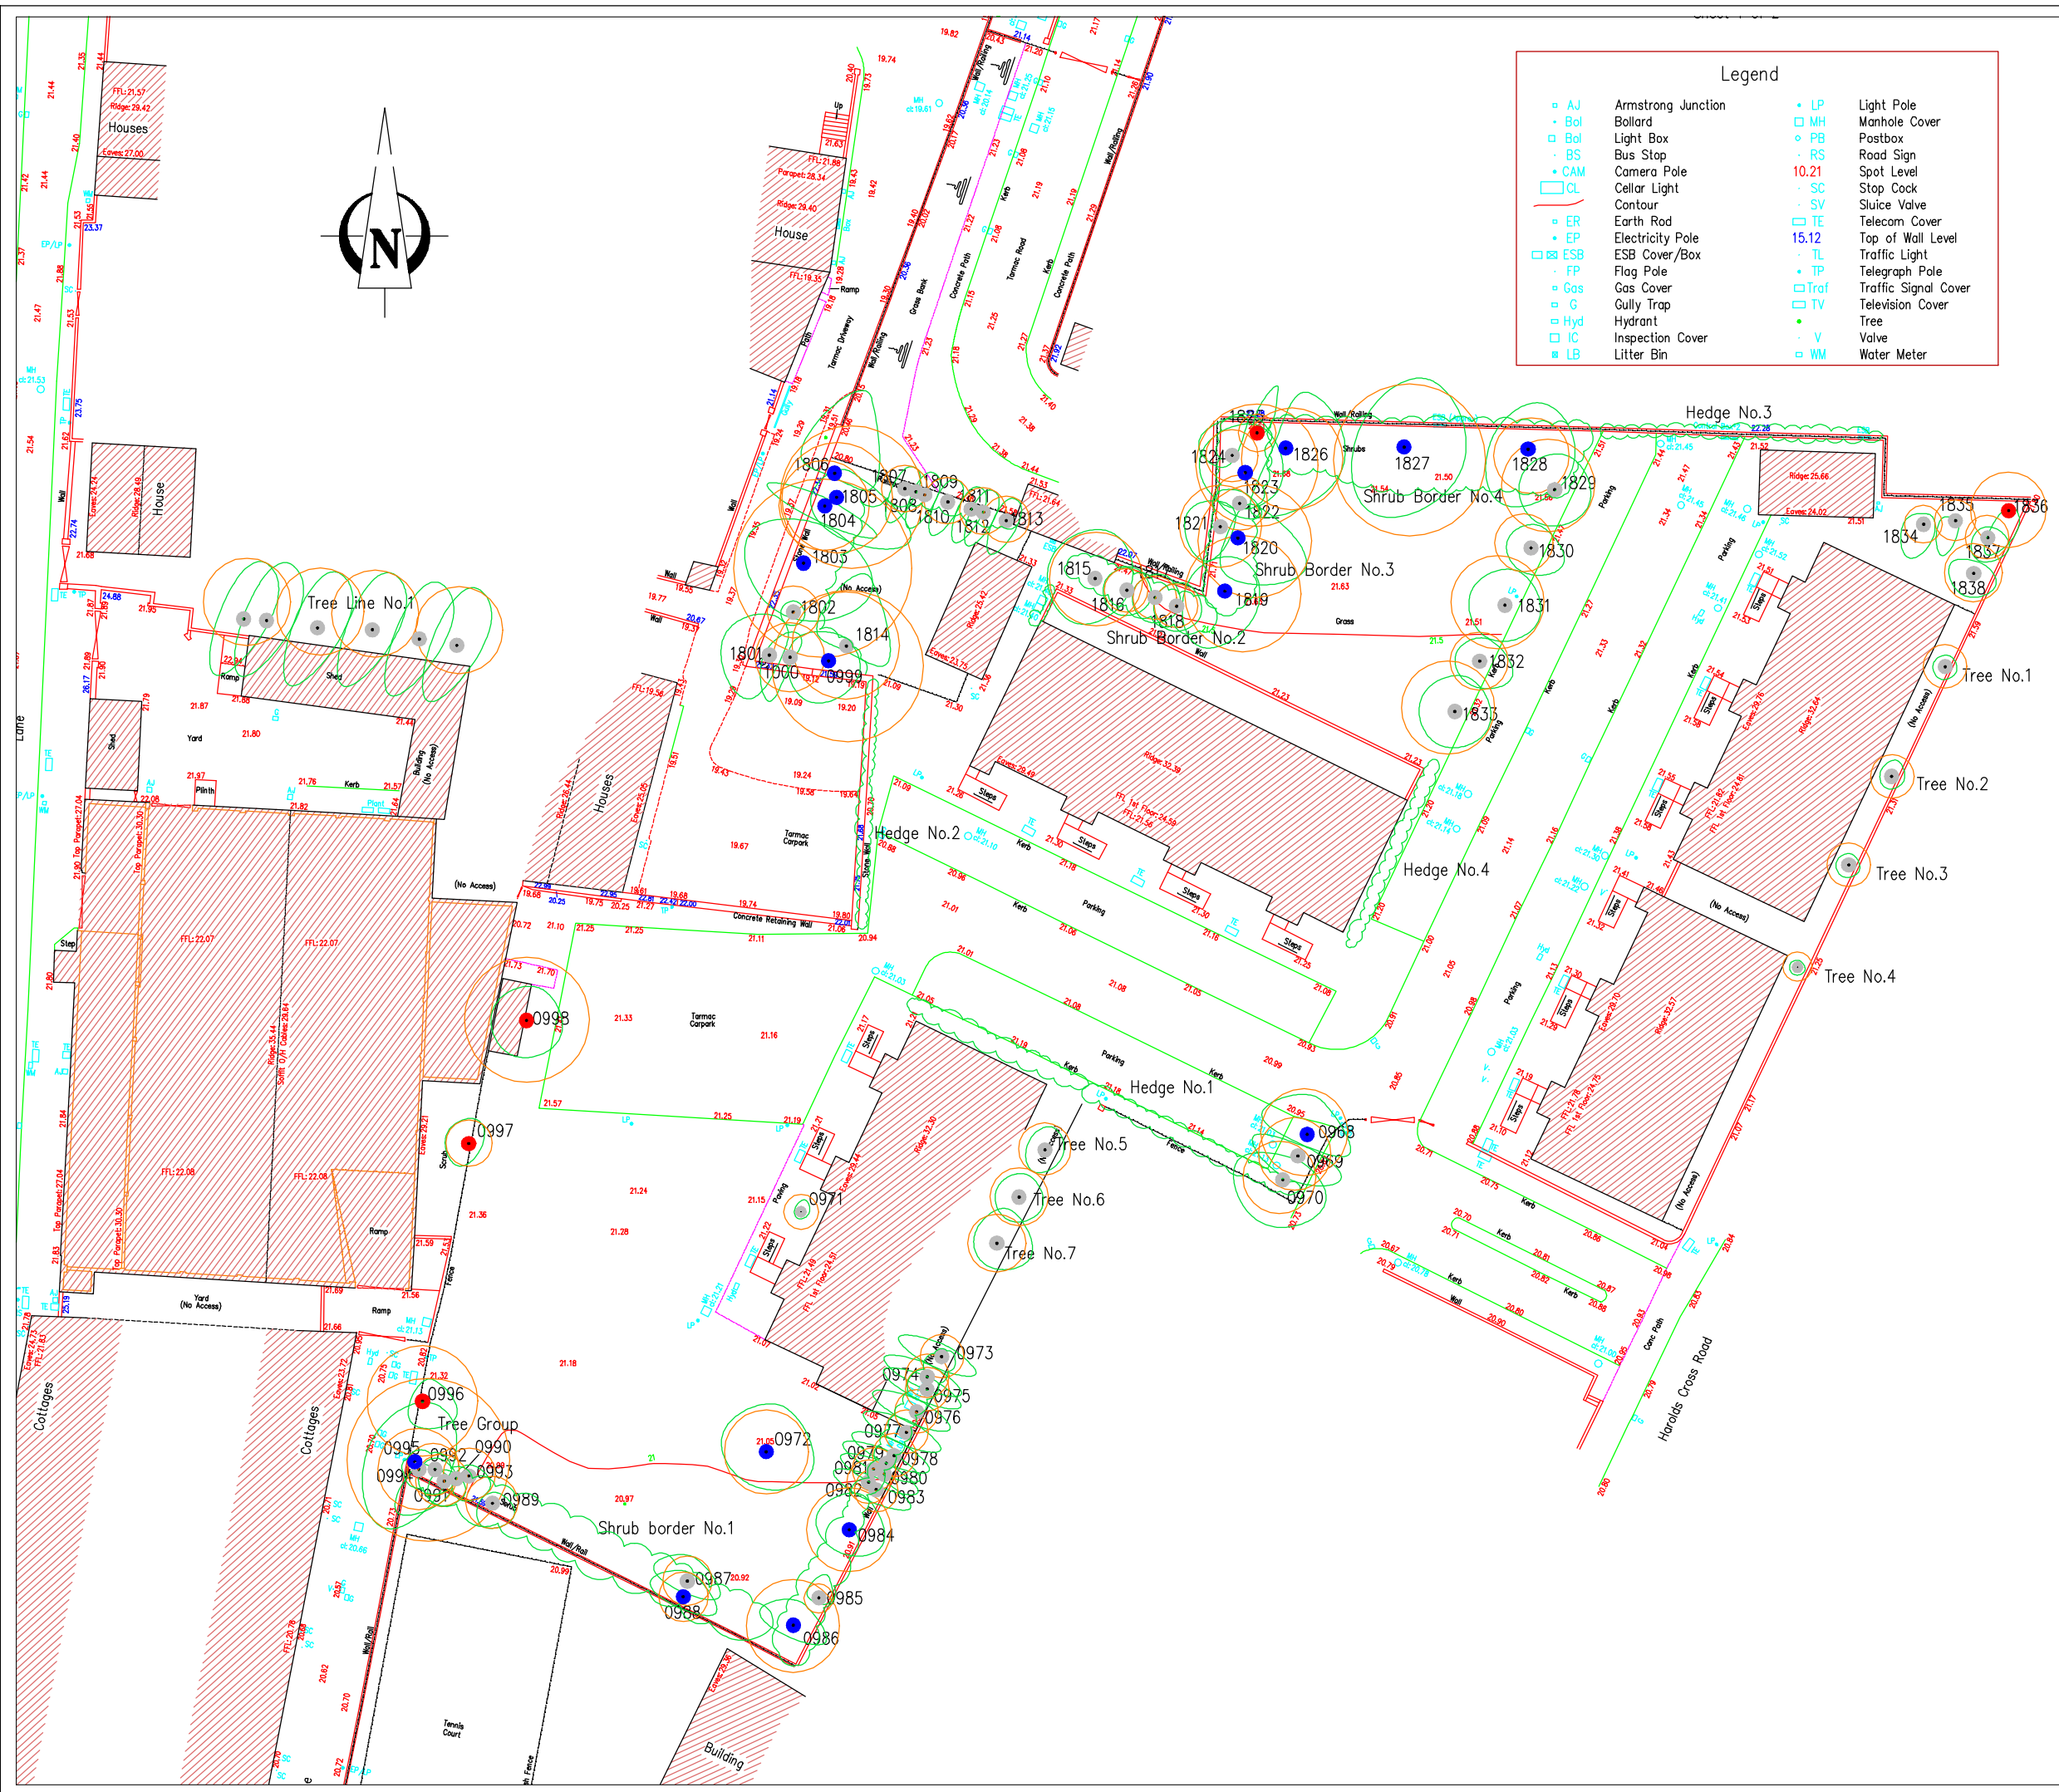

**ARBORIST ASSOCIATES LTD.**  
 94 BALLYBAWN COTTAGES, ENNISKERRY, CO. WICKLOW  
 TEL: 01-2742011 / 087-2629589

**TITLE :** Tree Constraints Plan  
**Site :** Harold's Bridge Court,  
 Harold's Cross, Dublin 6W.  
**DATE:** Dwg No.HBC001    Scale 1:500 @A3